



LEFT ELEVATION

scale 1/8"=1'-0"

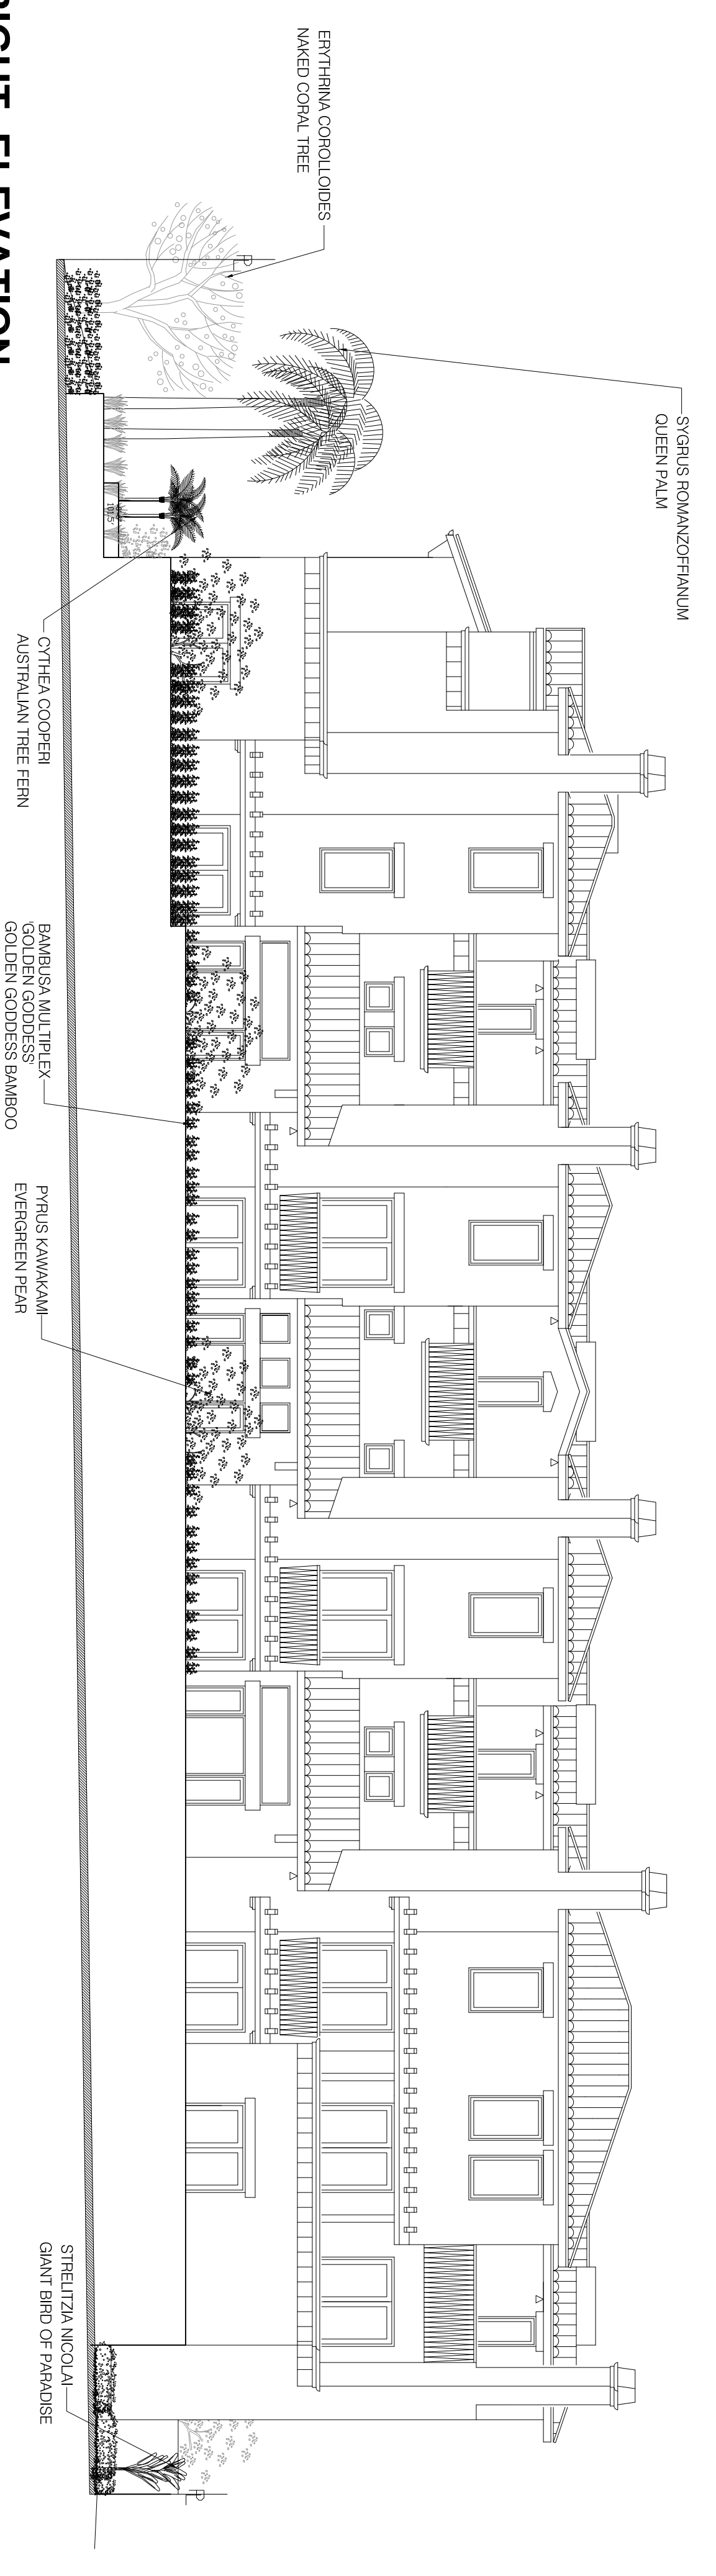


RIGHT ELEVATION

scale 1/8"=1'-0"

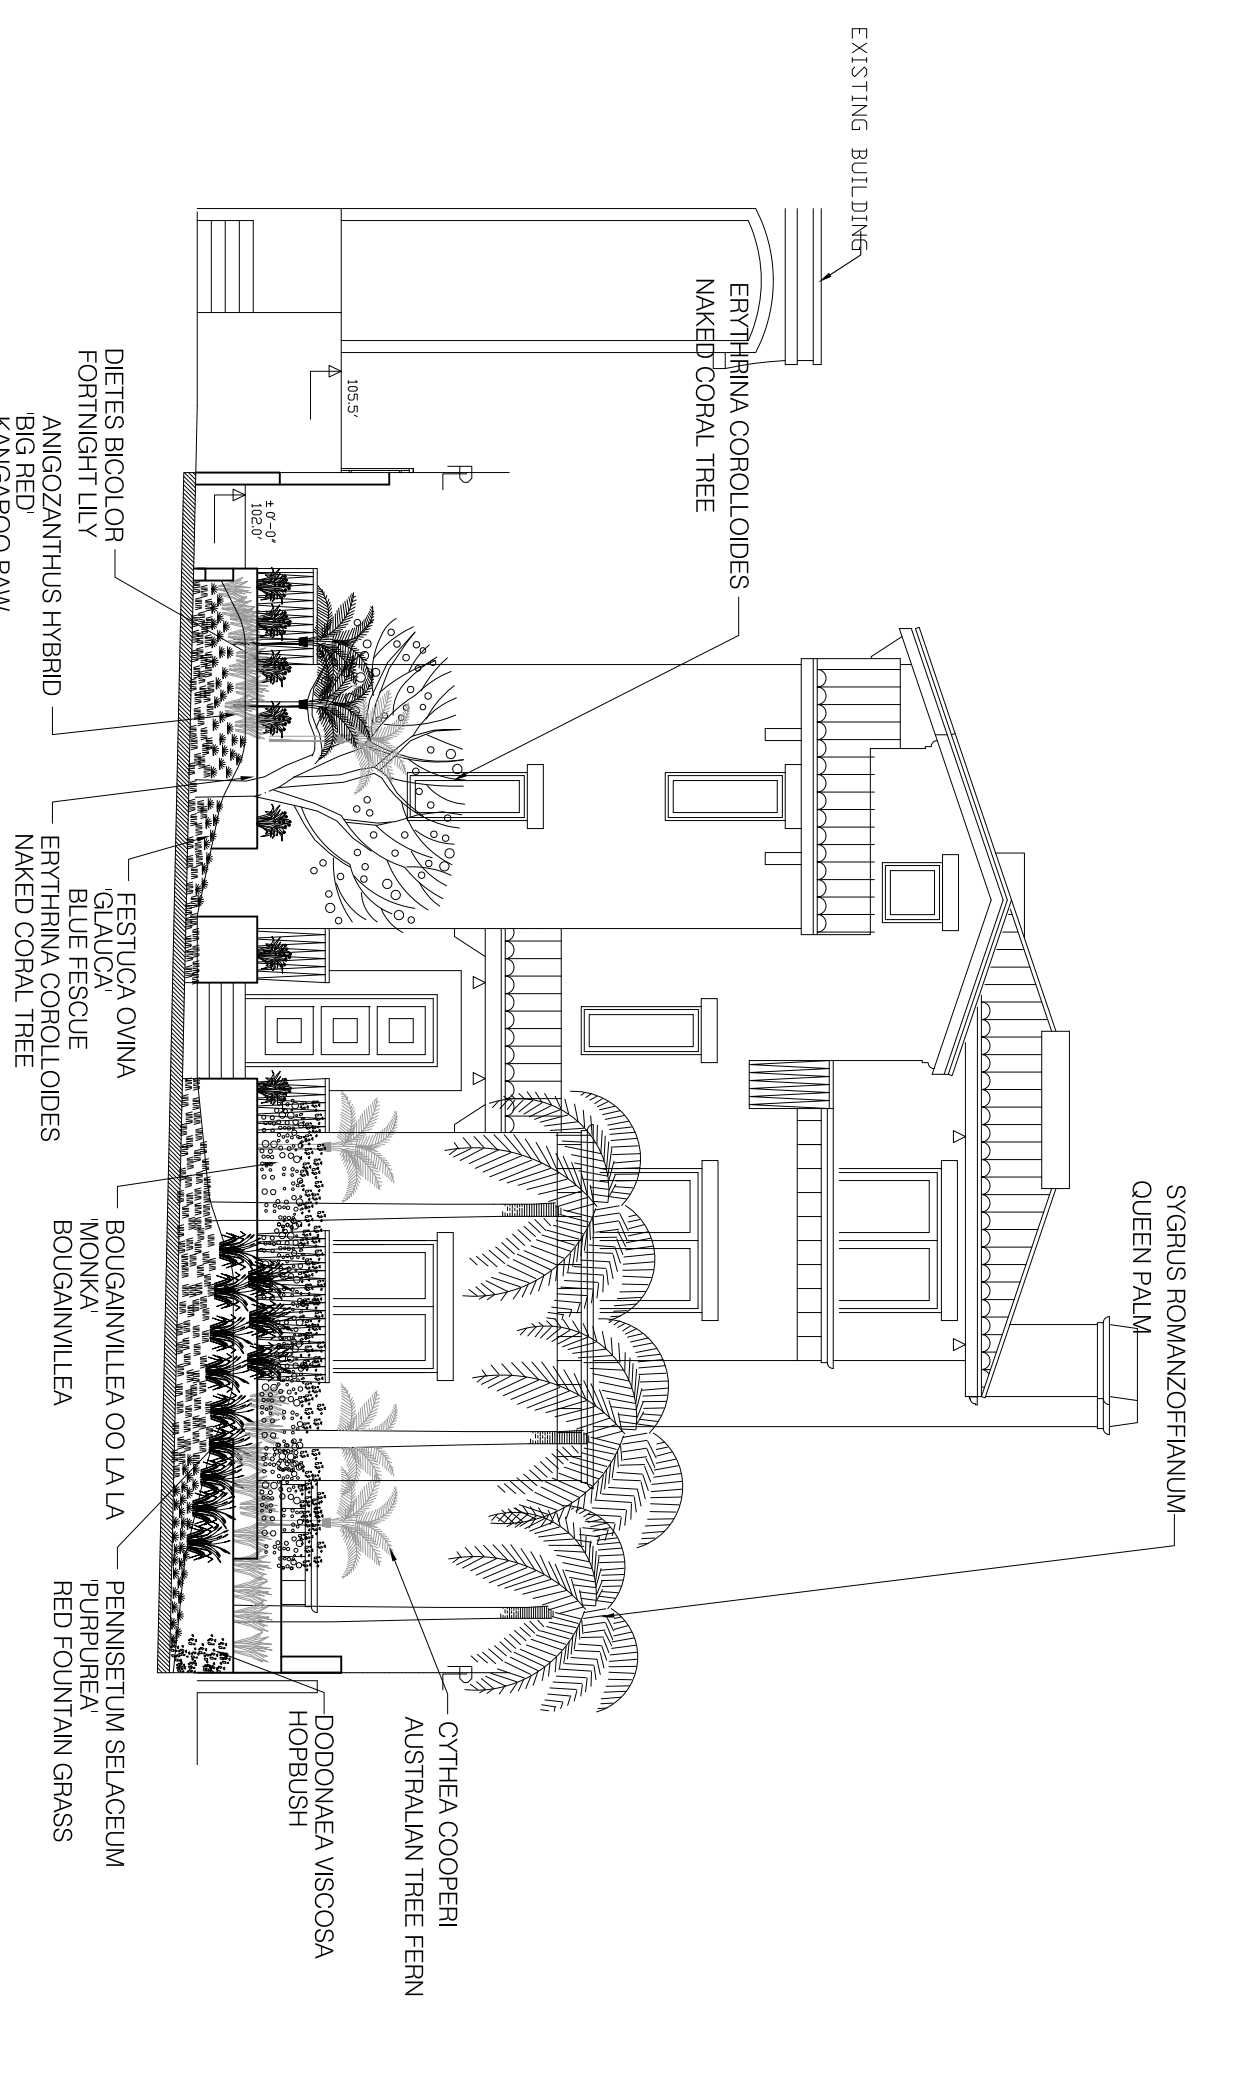

FRONT ELEVATION

scale 1/8"=1'-0"

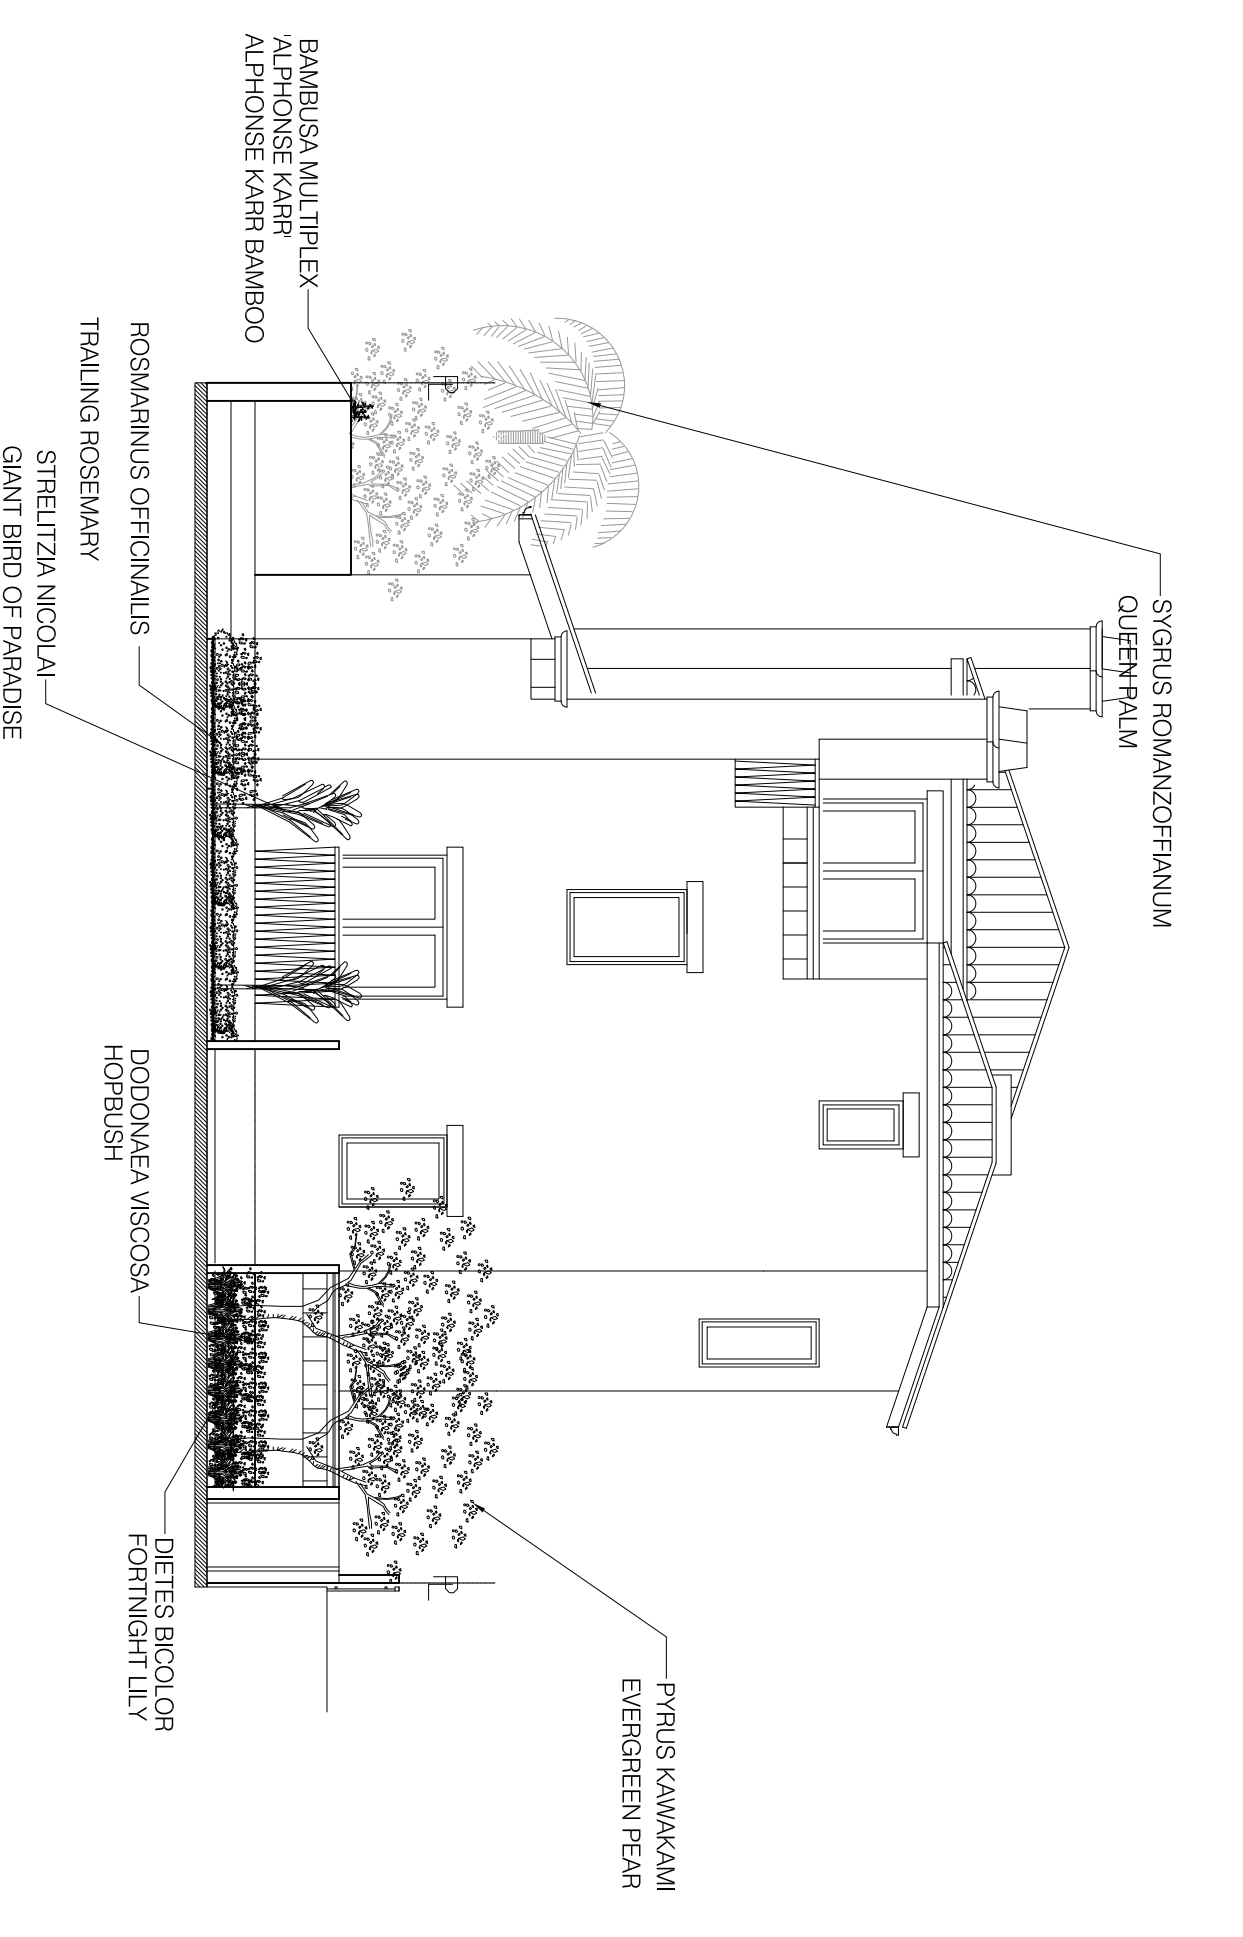

REAR ELEVATION

scale 1/8"=1'-0"

No.	REVISION	DATE

MR. ALI MADANI & MR.HOSSEIN ASHTIANI
5 UNIT CONDOMINIUMS at
1327 EUCLID STR., SANTA MONICA, CA-90404

L&V ARCHITECTS
 1514 17th Street, Suite 207
 Santa Monica, CA 90404
 Tel. (310) 829 0996; Fax. (310) 829 7889

TITLE
 LANDSCAPE ELEVATION @
 PLANTING
 SCALE AS SHOWN
 DATE 11-15-06
 SHEET NUMBER
LE-2