


FIRST FLOOR DECK ELEVATION	102.00'
FLOOR LEVEL RIM OF TOILET (4" HEIGHT)	1.6"
	103.16'
FIRST FLOOR DECK ELEVATION (4" HEIGHT)	111.00'
FLOOR LEVEL RIM OF SHOWER (4" HEIGHT)	0.33'
	111.33'
UPSTREAM MANHOLE COVER ELEVATION	110.20'
BACKWATER VALVE IS REQUIRED FOR FIXTURES IN FIRST FLOOR AND BASEMENT.	

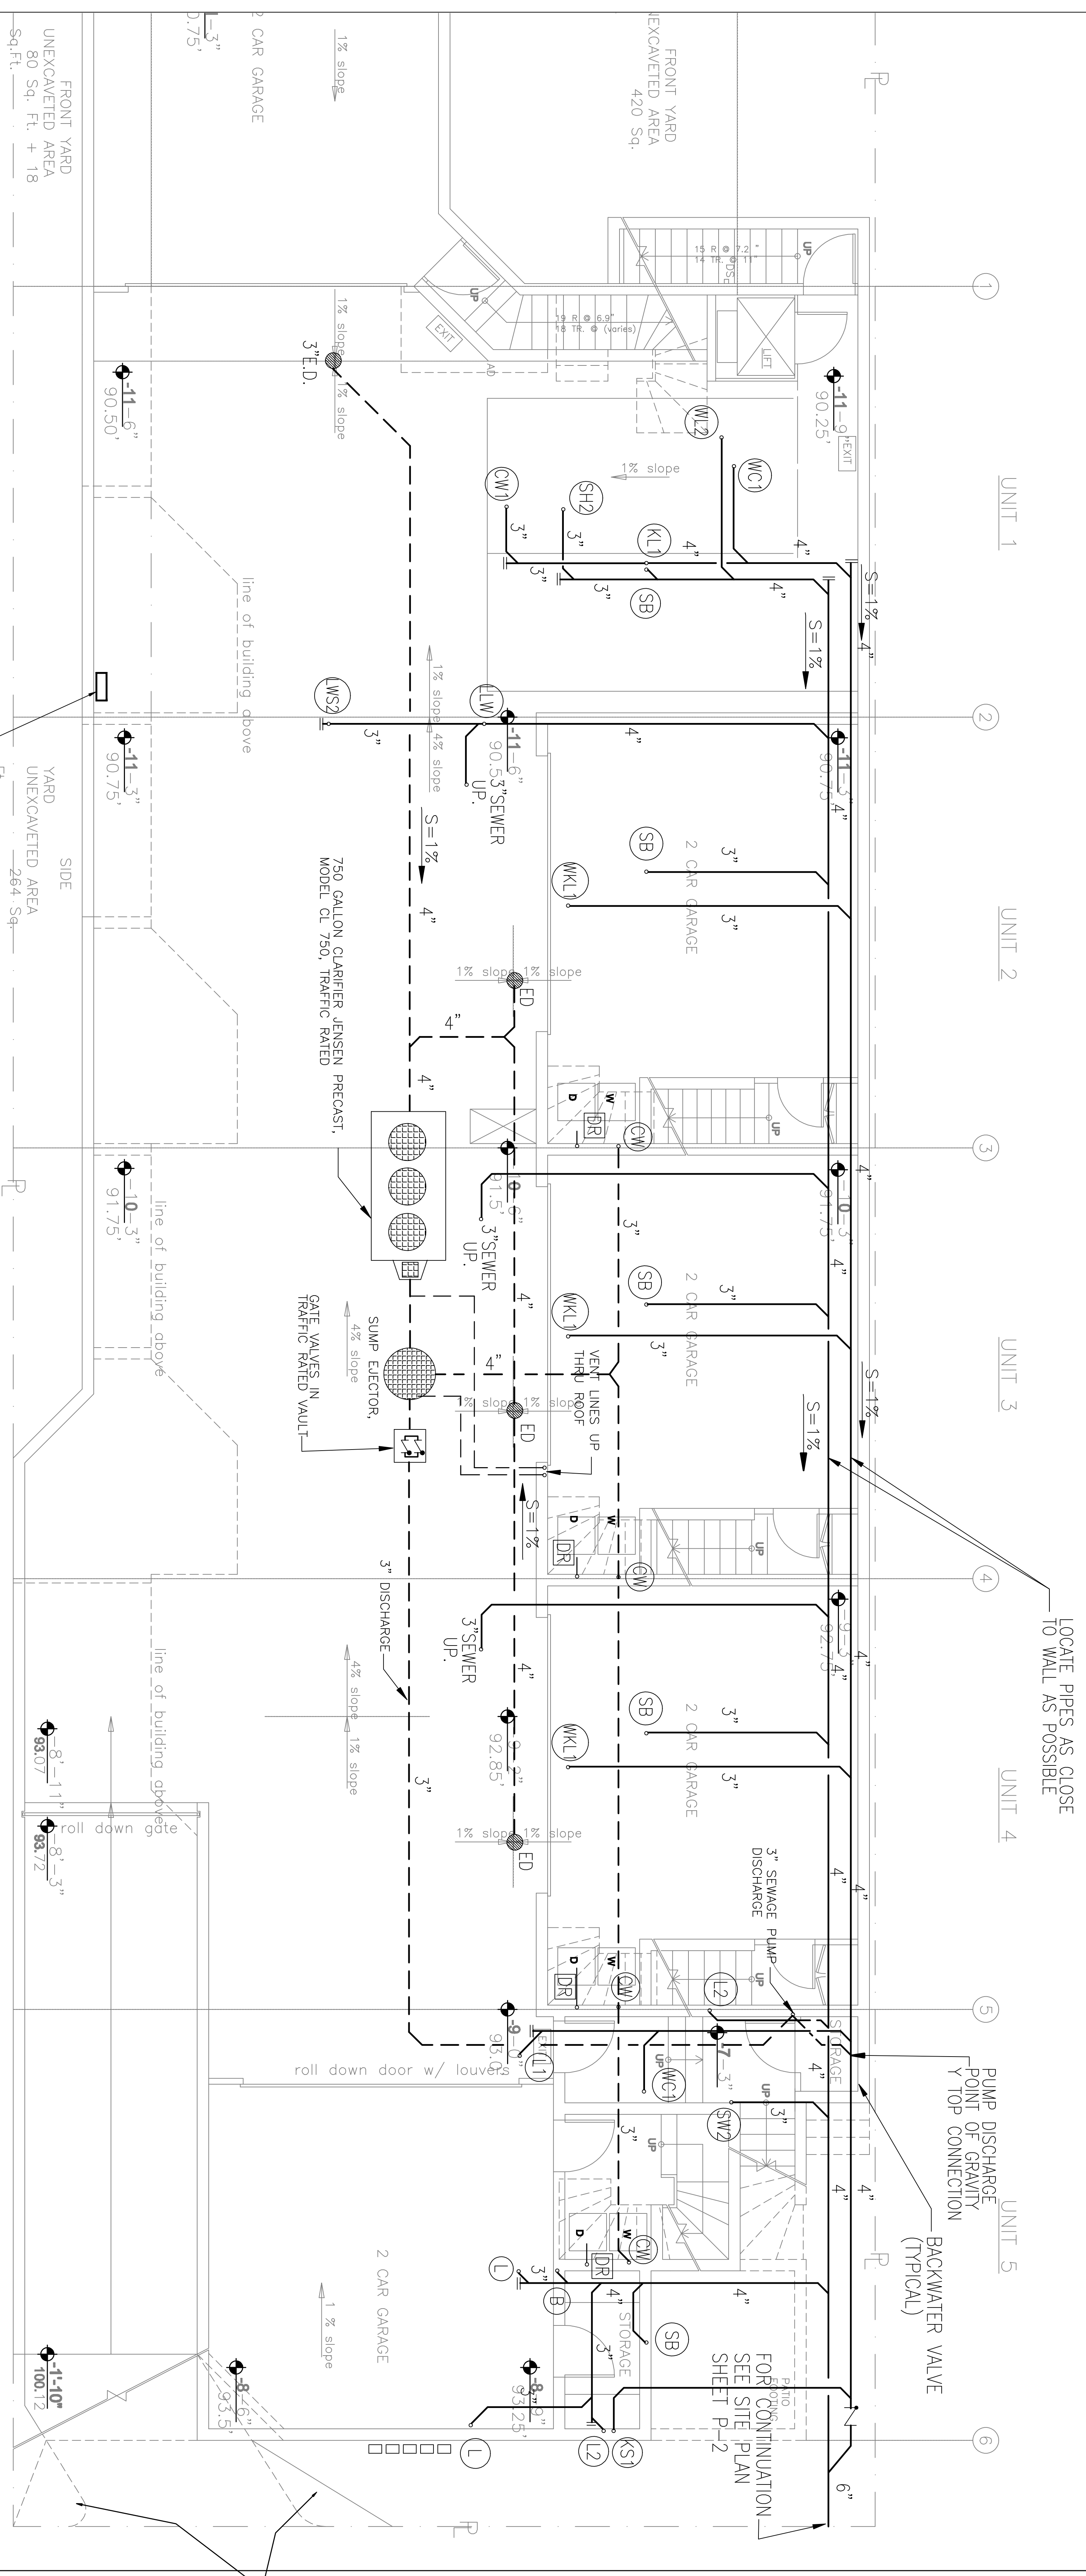

**GARAGE LEVEL FLOOR PLAN**

scale 1/4"=1'-0"

- LEGEND:
- 4" WALL
  - 6" WALL
  - CONCRETE WALL / SLAB
  - FIRE & SOUND RATED CONCRETE SLAB
  - UNEXCAVATED AREA

<b>FARZAN ENGINEERING</b> 1800 BUTLER AVE #305 W. LOS ANGELES, CA 90025 Tel. (310) 386 2400; Fax. (310) 479 1565		<b>MR. ALI MADANI &amp; MR. HOSSEIN ASHTIANI</b> <b>5 UNIT CONDOMINIUMS at</b> <b>1327 EUCLID STR., SANTA MONICA, CA-90404</b>	<table border="1"> <tr> <th>No.</th> <th>REVISION</th> <th>DATE</th> </tr> <tr> <td> </td> <td> </td> <td> </td> </tr> </table>	No.	REVISION	DATE			
		No.	REVISION	DATE					
<b>TITLE</b> <b>GARAGE LEVEL FLOOR PLAN</b>	<b>SCALE</b> 1/4"=1'-0"	<b>DATE</b> 5-7-07	<b>SHEET NUMBER</b> <b>P-3</b>						