



MR. ALI MADANI & MR. HOSEIN ASHTIANI
 5 UNIT CONDOMINIUMS at:
 1327 EUCLID STR., SANTA MONICA, CA-90404

L&V architects inc.
 1514 17th Street, Suite 207
 Santa Monica, CA 90404
 Tel: 310. 829. 0996; Fax: 310. 829. 7889

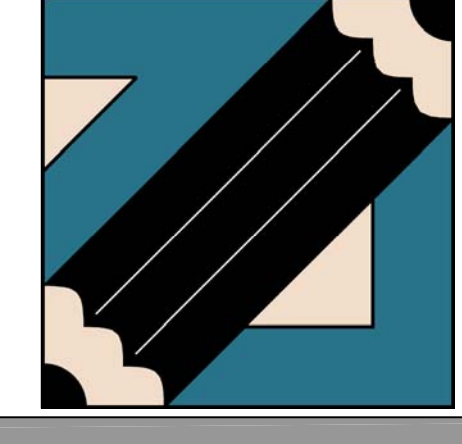

GARAGE LEVEL FLOOR PLAN & SECTION B-B
 title
 08.01.07. date
 3/16"=1'-0" scale
A-1 sheet number

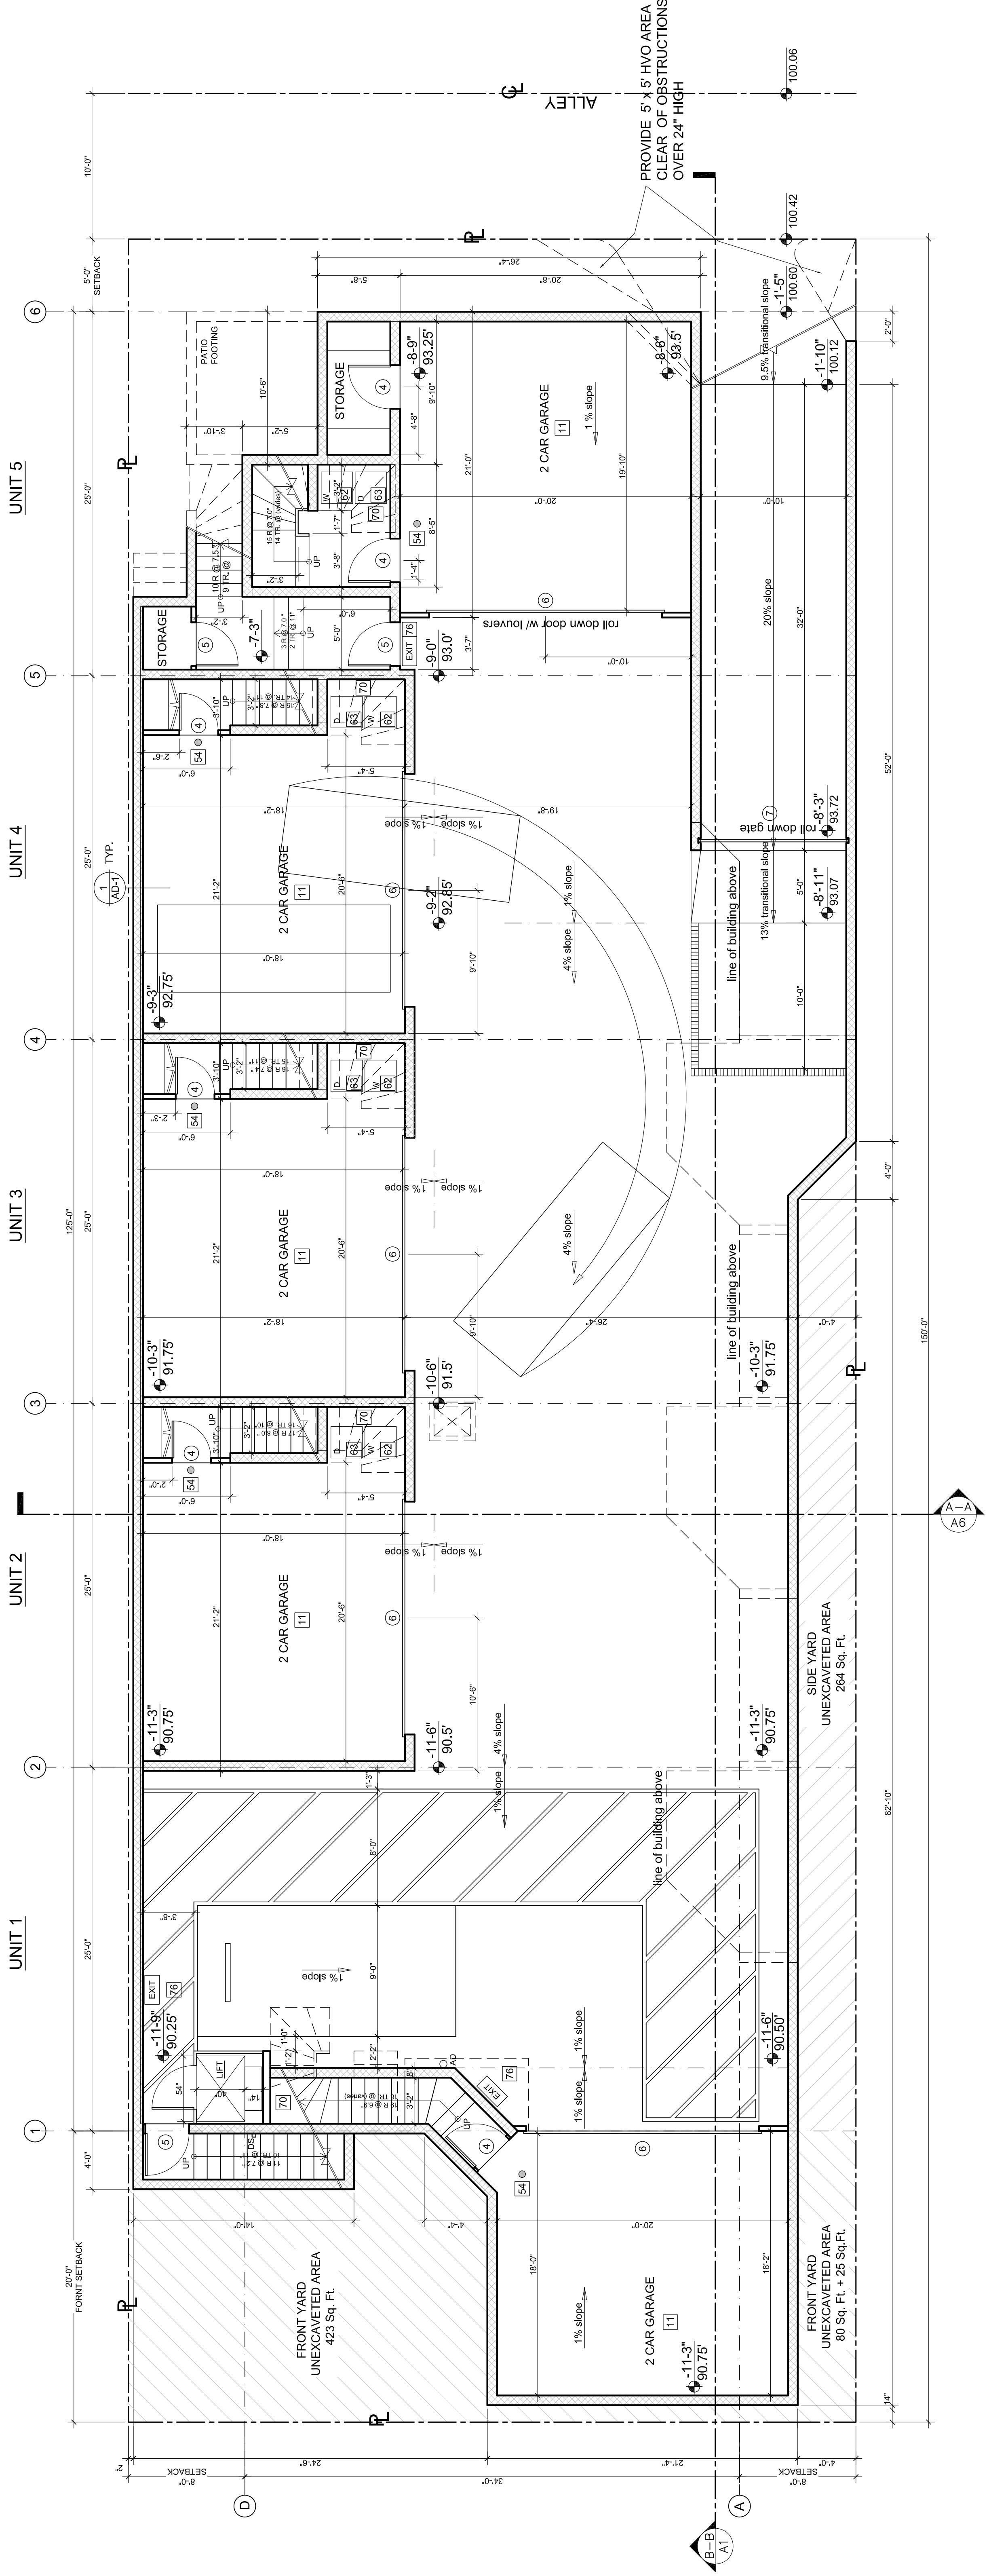

GARAGE LEVEL FLOOR PLAN


scale 3/16"=1'-0"

- LEGEND:
- 4" WALL
 - 6" WALL
 - CONCRETE WALL / SLAB
 - FIRE & SOUND RATED CONCRETE SLAB
 - UNEXCAVATED AREA

NOTE:
 FOR SEE LEGEND ON P.2, A.3 & P.4

REQUIRED FRONT YARD UNEXCAVATED AREA = 50' x (60' x 20') = 50' x 1000 Sq.Ft. = 500 Sq.Ft.
 PROVIDED FRONT YARD UNEXCAVATED AREA = 423 Sq.Ft. + 25 Sq.Ft. + 80 Sq.Ft. = 528 Sq.Ft. > 500 Sq. Ft.
 REQUIRED SIDE YARD UNEXCAVATED AREA = 50' X (125' x 4') = 500 Sq.Ft. = 250 Sq.Ft.
 PROVIDED SIDE YARD UNEXCAVATED AREA = 264 Sq.Ft.

VERTICAL CLEARANCE FOR STANDARD SPACES AND DRIVE AISLES WILL BE NO LESS THAN 7' AND FOR ACCESSIBLE SPACES, NO LESS THAN 8'-2"

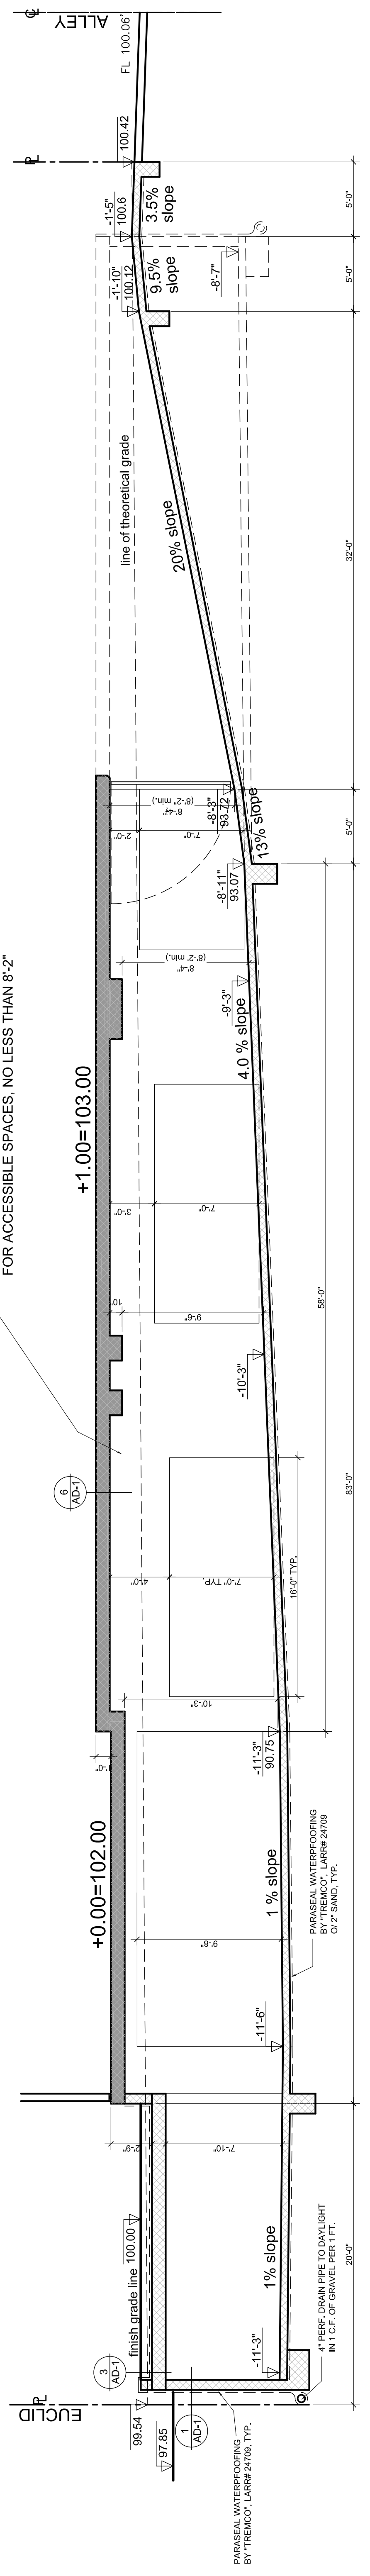

GARAGE LEVEL SECTION B-B

scale 3/16"=1'-0"

NOTE: CONSTRUCTION ACCESS FROM THE ALLEY ONLY