



MR. ALI MADANI & MR. HOSEIN ASHTIANI
 5 UNIT CONDOMINIUMS at:
 1327 EUCLID STR., SANTA MONICA, CA-90404

L&V architects inc.
 1514 17th Street, Suite 207
 Santa Monica, CA 90404
 Tel: 310. 829. 0996; Fax: 310. 829. 7889

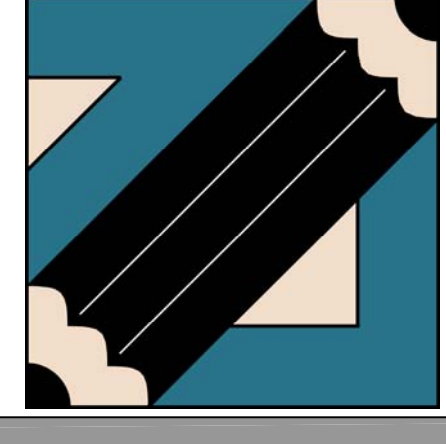

**LEFT & RIGHT
 ELEVATIONS**


08.01.07. title
 date
 1/4"=1'-0" scale
A-7 sheet number

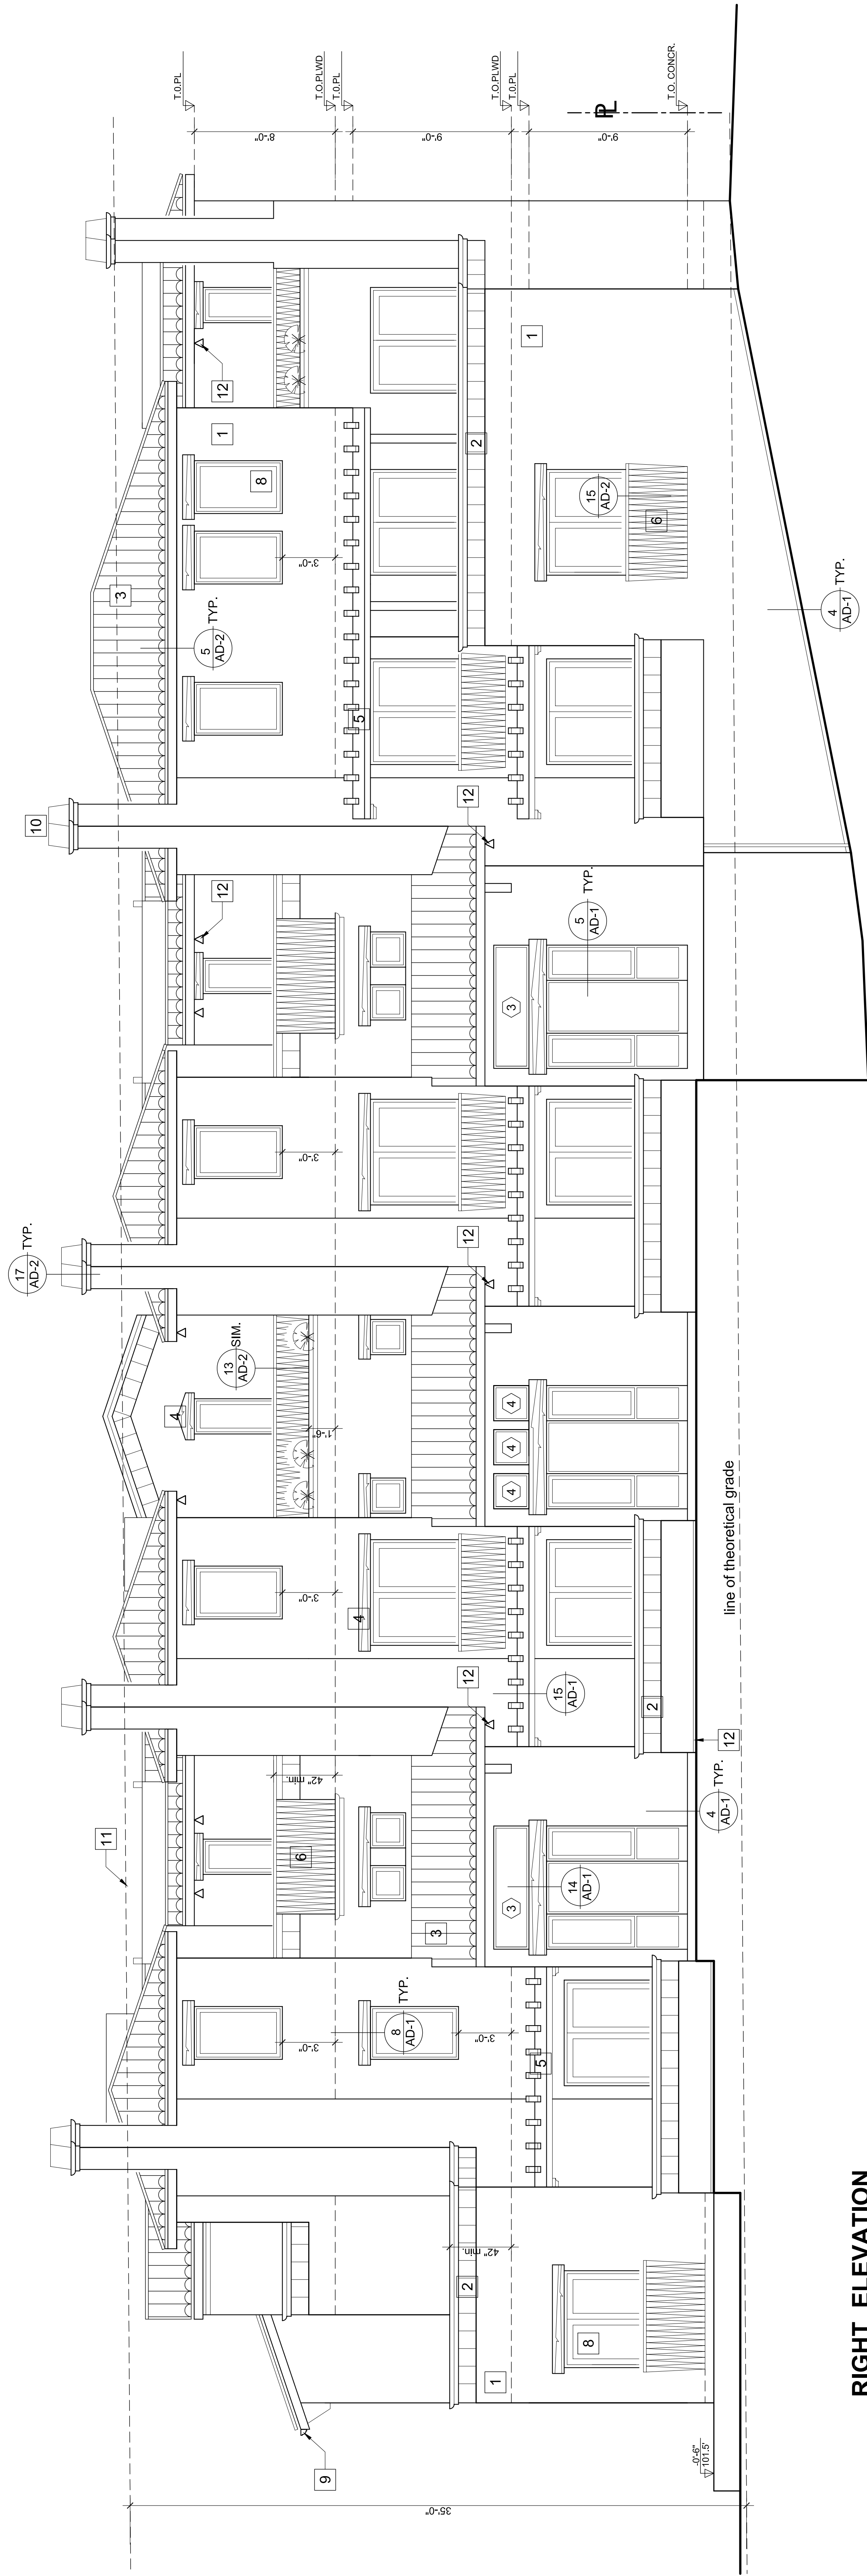

RIGHT ELEVATION

scale 1/4"=1'-0"

NOTE: SEE LEGEND ON SHEET A-6

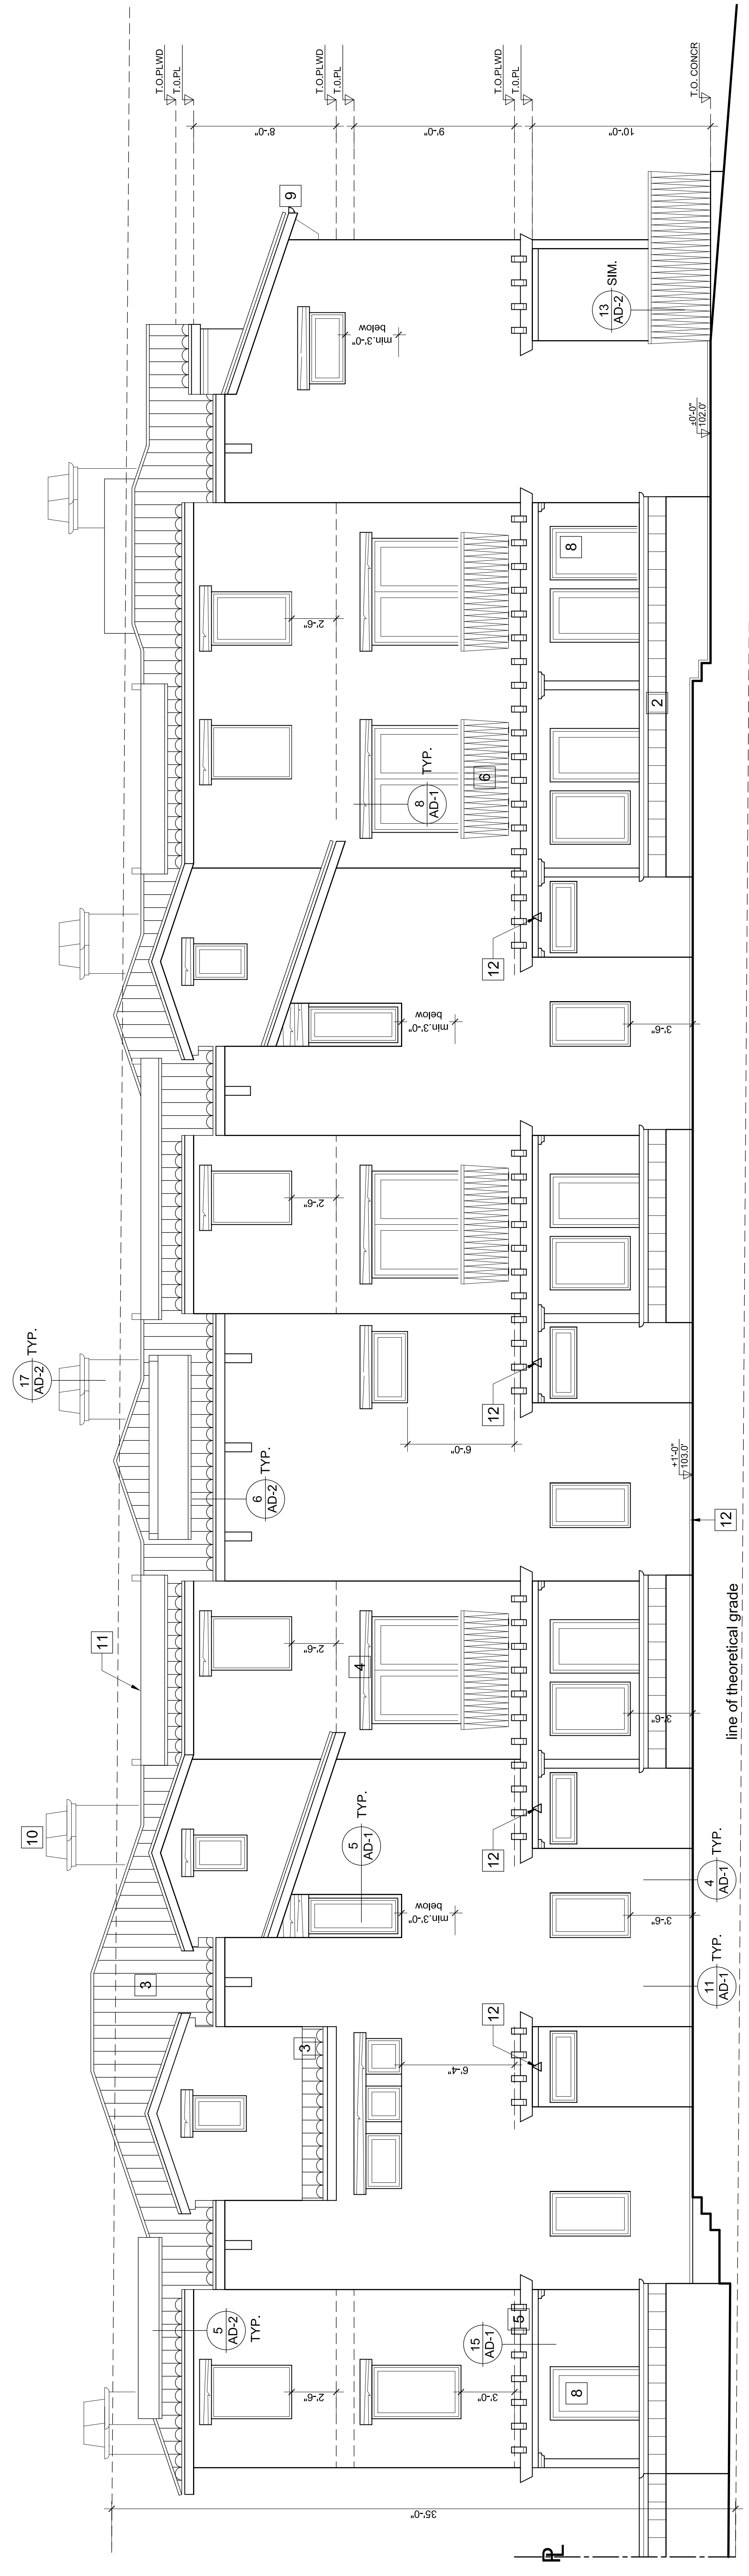

LEFT ELEVATION

scale 1/4"=1'-0"