



WASTE & VENT GARAGE RISER DIAGRAM

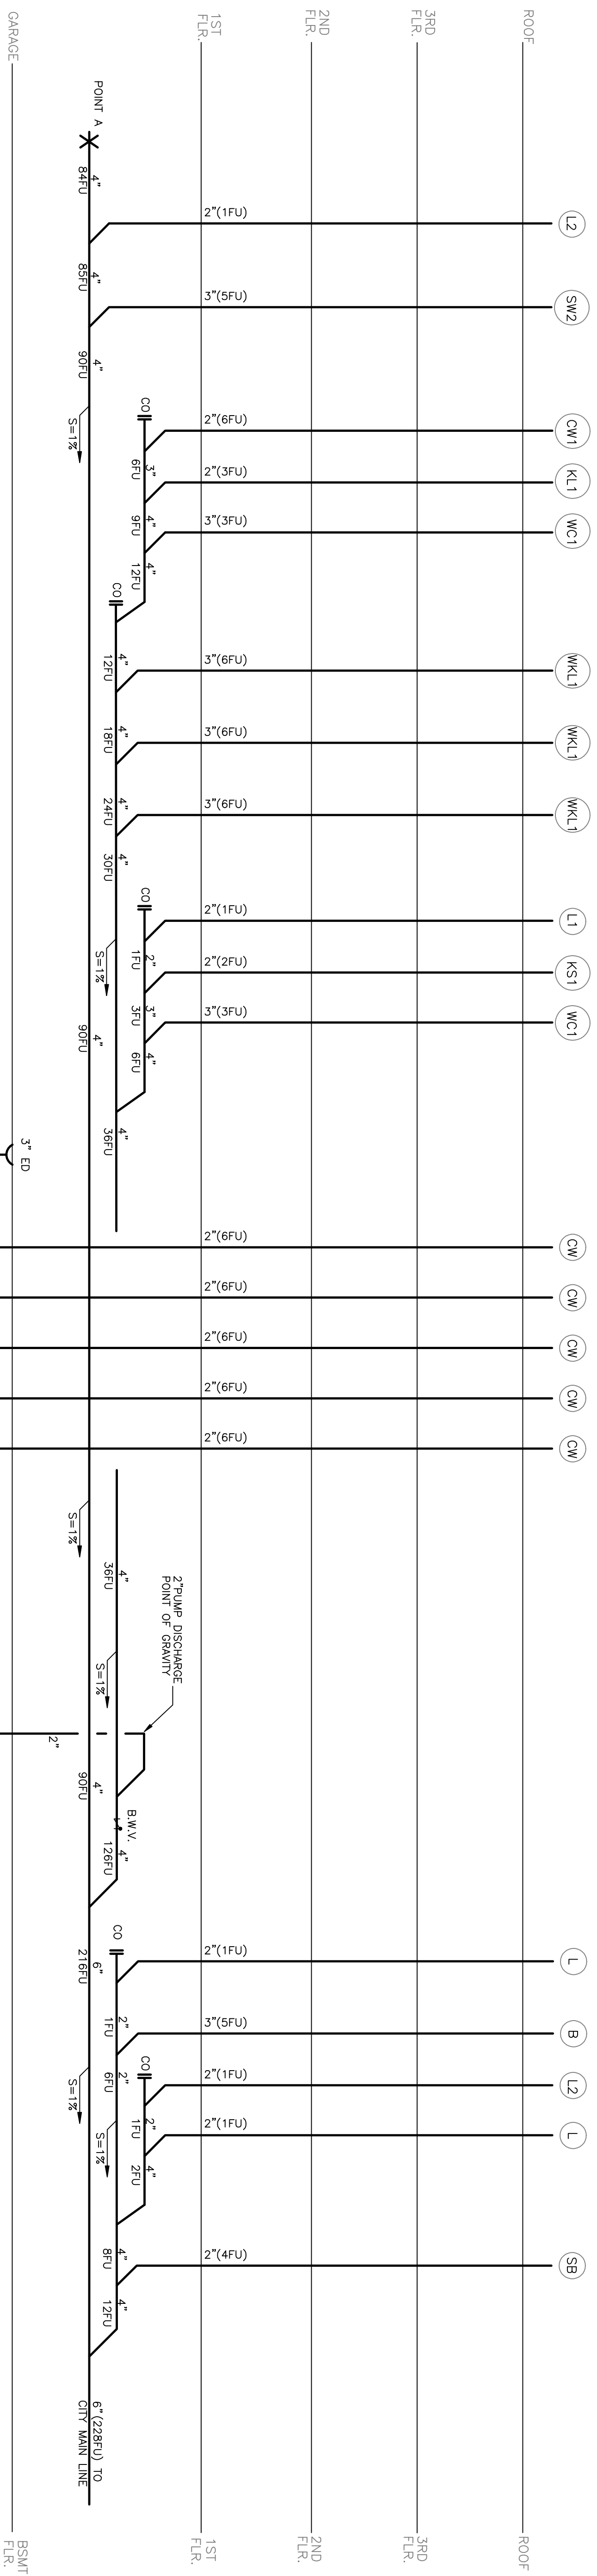

WASTE & VENT GARAGE RISER DIAGRAM

No.	REVISION	DATE

MR. ALI MADANI & MR.HOSSEIN ASHTIANI
5 UNIT CONDOMINIUMS at
1327 EUCLID STR., SANTA MONICA, CA-90404

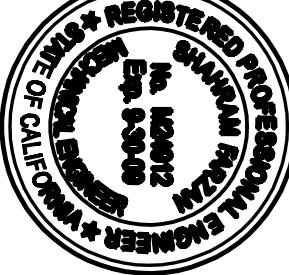

FARZAN ENGINEERING
1800 BUTLER AVE #305
W. LOS ANGELES, CA 90025
Tel. (310) 386 2400; Fax. (310) 479 1565

TITLE
**WASTE & VENT
RISER DIAGRAM**
SCALE
N.T.S.
DATE
2-19-07
SHEET NUMBER
P-9