




No.	REVISION	DATE

MR. ALI MADANI & MR. HOSSEIN ASHTIANI  
 5 UNIT CONDOMINIUMS at  
 1327 EUCLID STR., SANTA MONICA, CA-90404

L&V ARCHITECTS  
 1514 17th Street, Suite 207  
 Santa Monica, CA 90404  
 Tel. (310) 829 0996; Fax. (310) 829 7889

TITLE  
 TRANSVERSE  
 REINFORCING LAYOUT  
 SCALE  
 DATE  
 02/27/07  
 SHEET NUMBER  
 S-2.4

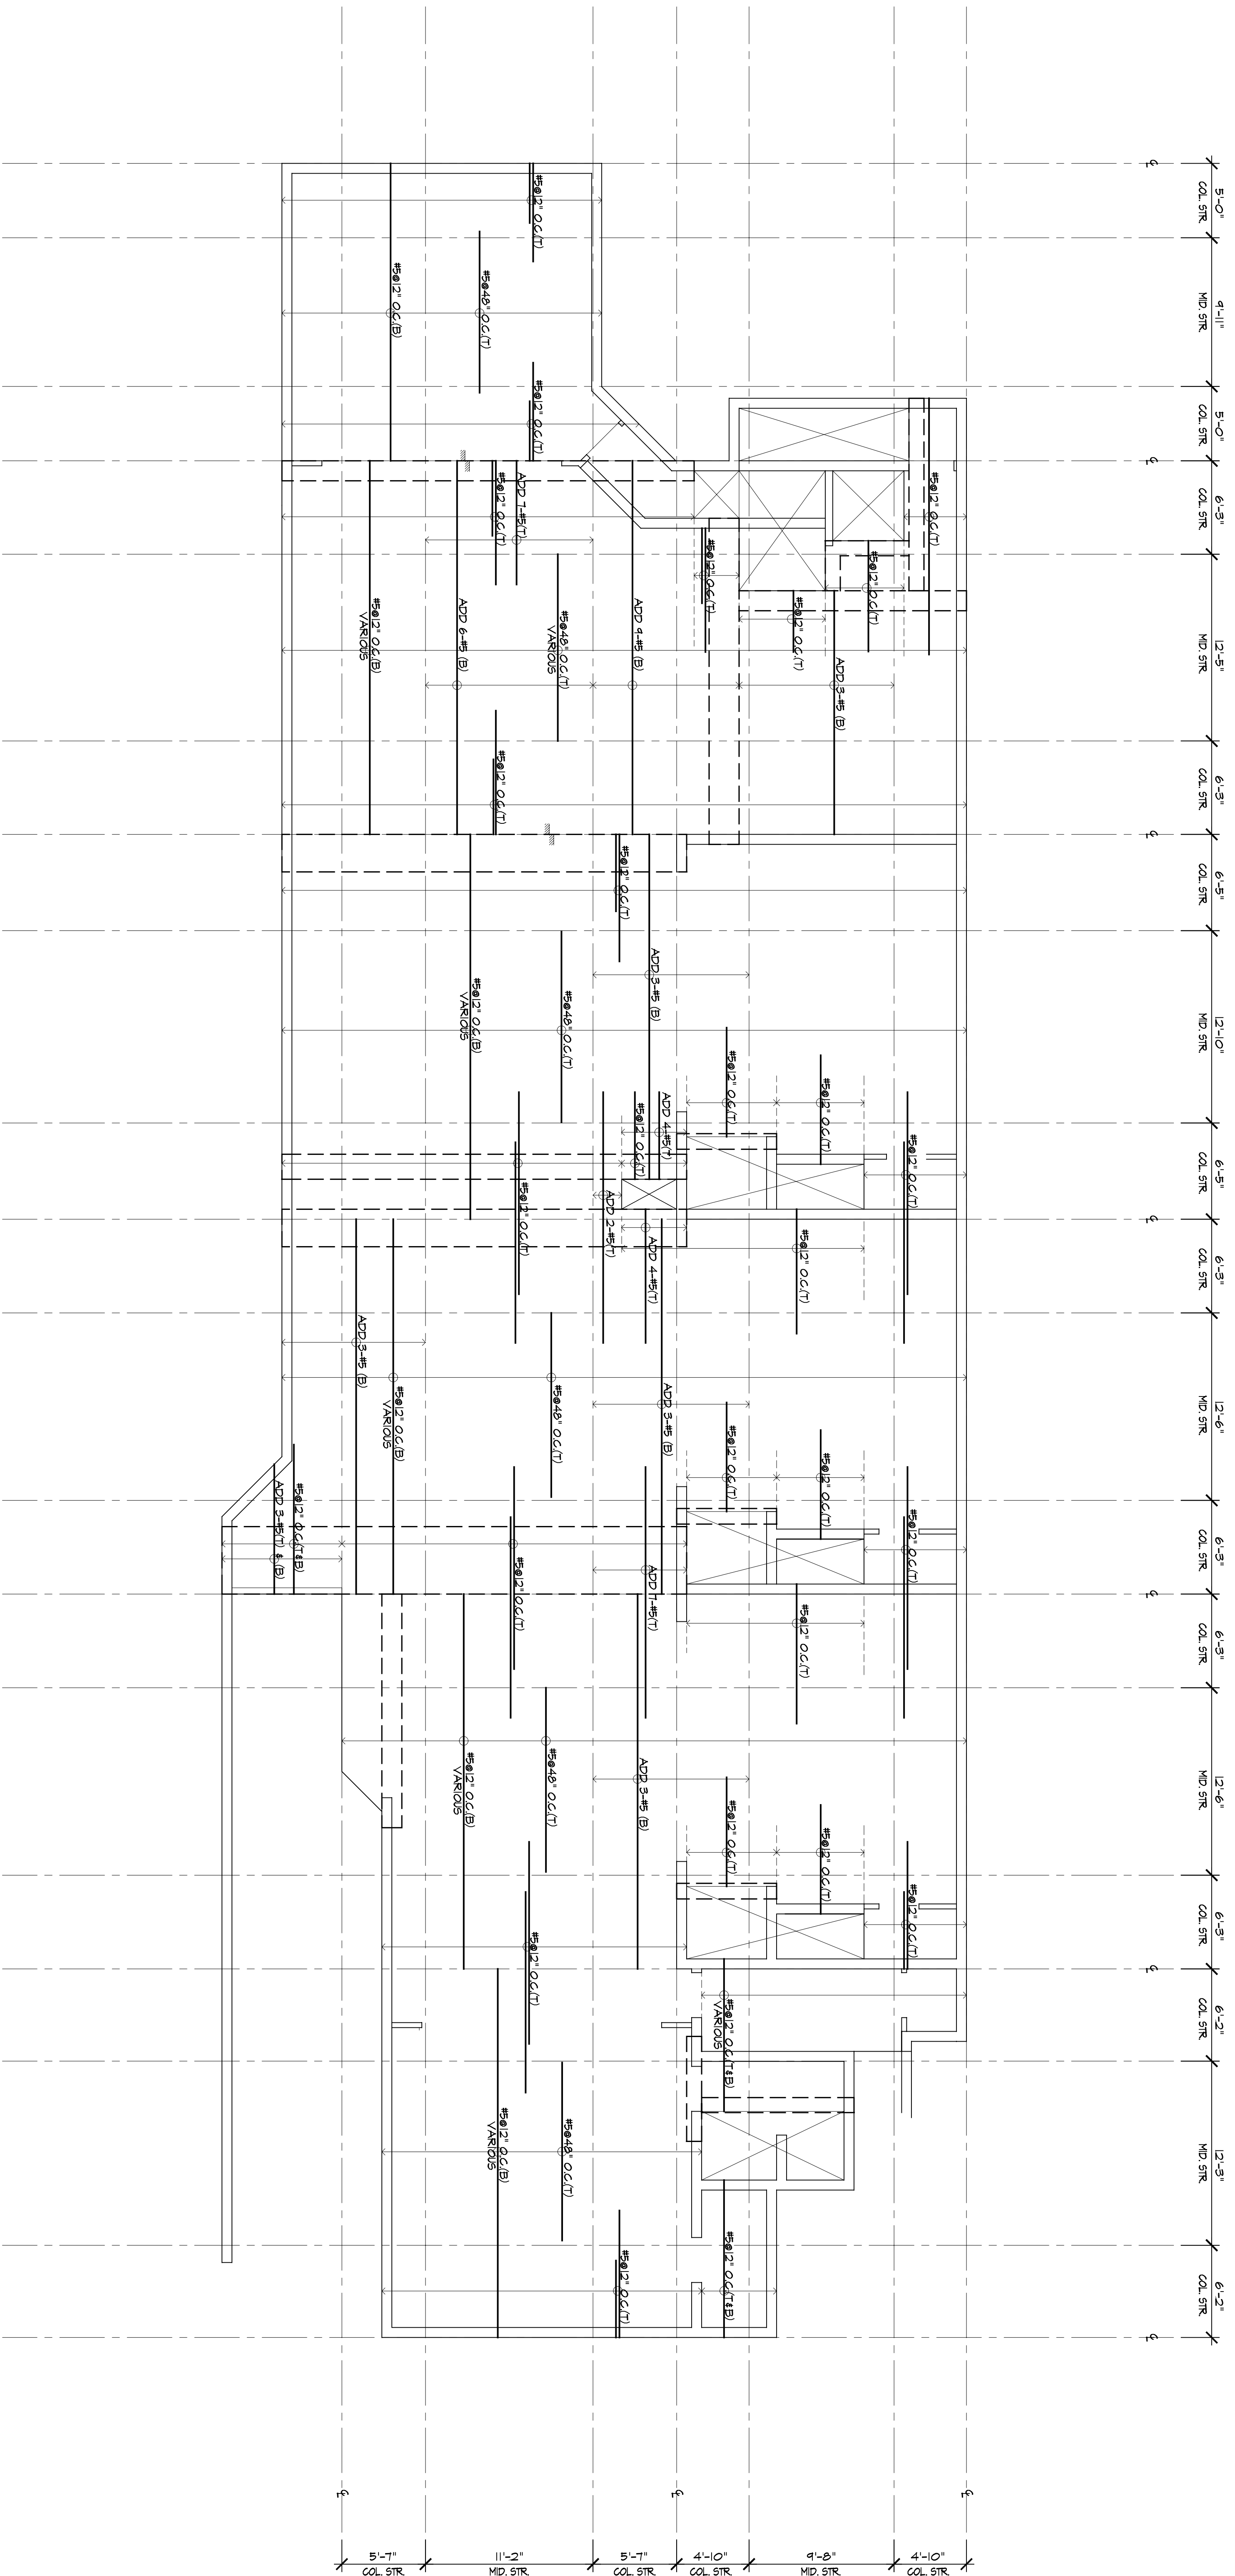

**1**  
 FIRST FLOOR DECK  
 TRANSVERSE REINFORCING LAYOUT  
 (1" THK CONC. DECK)  
 SCALE : 3/16"=1'-0"  
 Fc = 4000 psi

1. TYPICAL SLAB REINFORCING SHALL BE #5 @2' O.C. (T/B)
2. SEE TYPICAL SECTION 16-93.2
3. (T) DENOTES TOP BARK (B) DENOTES BOTTOM BARK
4. (O) DENOTES TOP BARK (B) DENOTES BOTTOM BARK
5. (O) DENOTES TOP BARK (B) DENOTES BOTTOM BARK
6. TYPICAL REBAR LENGTH UNLESS OTHERWISE NOTED
7. TYPICAL REBAR LENGTH UNLESS OTHERWISE NOTED
8. LONGITUDINAL DIRECTION REINFORCING ARE THE OUTER LAYER OF
9. TWO WAY REINFORCING
10. (O) DENOTES ADDITIONAL BOTTOM BARS TO BE ADDED
11. (T) DENOTES ADDITIONAL TOP BARS TO BE ADDED
12. (O) DENOTES ADDITIONAL SLAB BOTTOM REINFORCING
13. (T) DENOTES ADDITIONAL TOP REINFORCING